

Plan view of library & Furniture plan.



Project Name:
GPE



Drawing By:
GPE infrastructure
engineer.

Checked By:
GPE Alight
Engineer's


Approved By:
Technical Team
MoPWH&L

Drawing Name:
Construction of
School, Library.

Date: 05/May/2026

Scale: 1:100

Note:
All dimensions
are in meter.

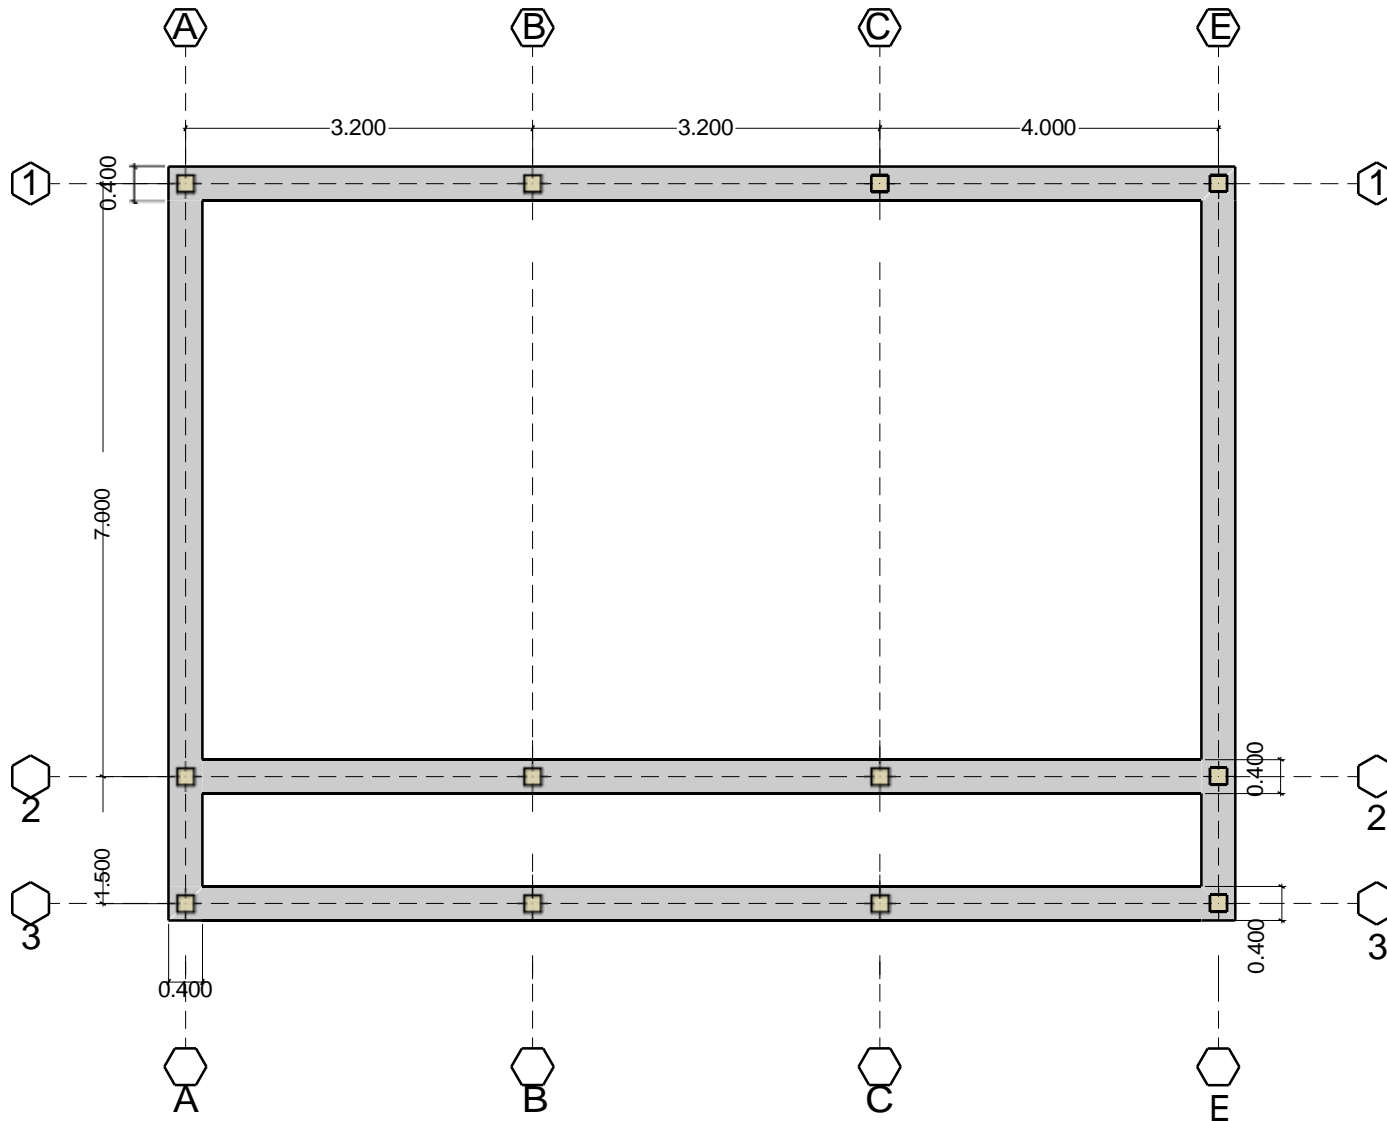

Project Name:
GPE



Drawing By:
GPE infrastructure
engineer.

Checked By:
GPE Alight
Engineer's

Approved By:
Technical Team
MoPWH&L


Drawing Name:
Construction of
School, Library.

Date: 05/May /2026




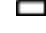



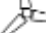
Scale: 1:100

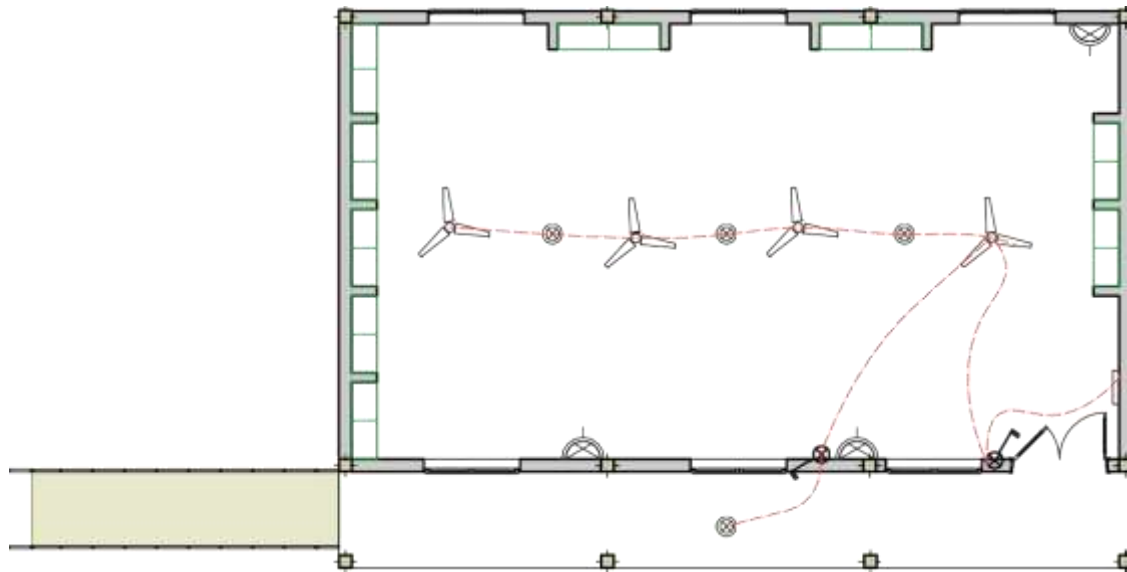Note:

All dimensions
are in meter.



Key Legend

Symbol of item	Description of item	Quantity
	Lamp 40w bulb, with holder.	5 pcs
	2-gang 2-way switch screwfix	3 pcs
	2-gang socket screwfix Socket White.	4 pcs
	Circuit Breaker Panel Garage-4 way-63A.	1 pcs
	2.5mm thickness of electrical wiring.	2.5 Rolls
	electrical junction box screwfix.	3 Pcs
	Heavy Duty Round PVC Conduit 2m Black pipe under walls.	10 Pcs
	Ceiling Fans	4 Pcs

Project Name:
GPE



Drawing By:
GPE infrastructure engineer.

Checked By:
GPE Alight Engineer's

Approved By:
Technical Team
MoPWH&L

Drawing Name:
Construction of School, Library.

Date : 05/May/2026

Scale : 1:100

Note:
All dimensions are in meter.



Project Name:
GPE



Drawing By:
GPE infrastructure
engineer.

Checked By:

GPE Alight
Engineer's

Approved By:
Technical Team
MoPWH&L


Drawing Name:
Construction of
School, Library.

Date: 05/May/2026


Scale: 1:100

Note:


All dimensions
are in meter.

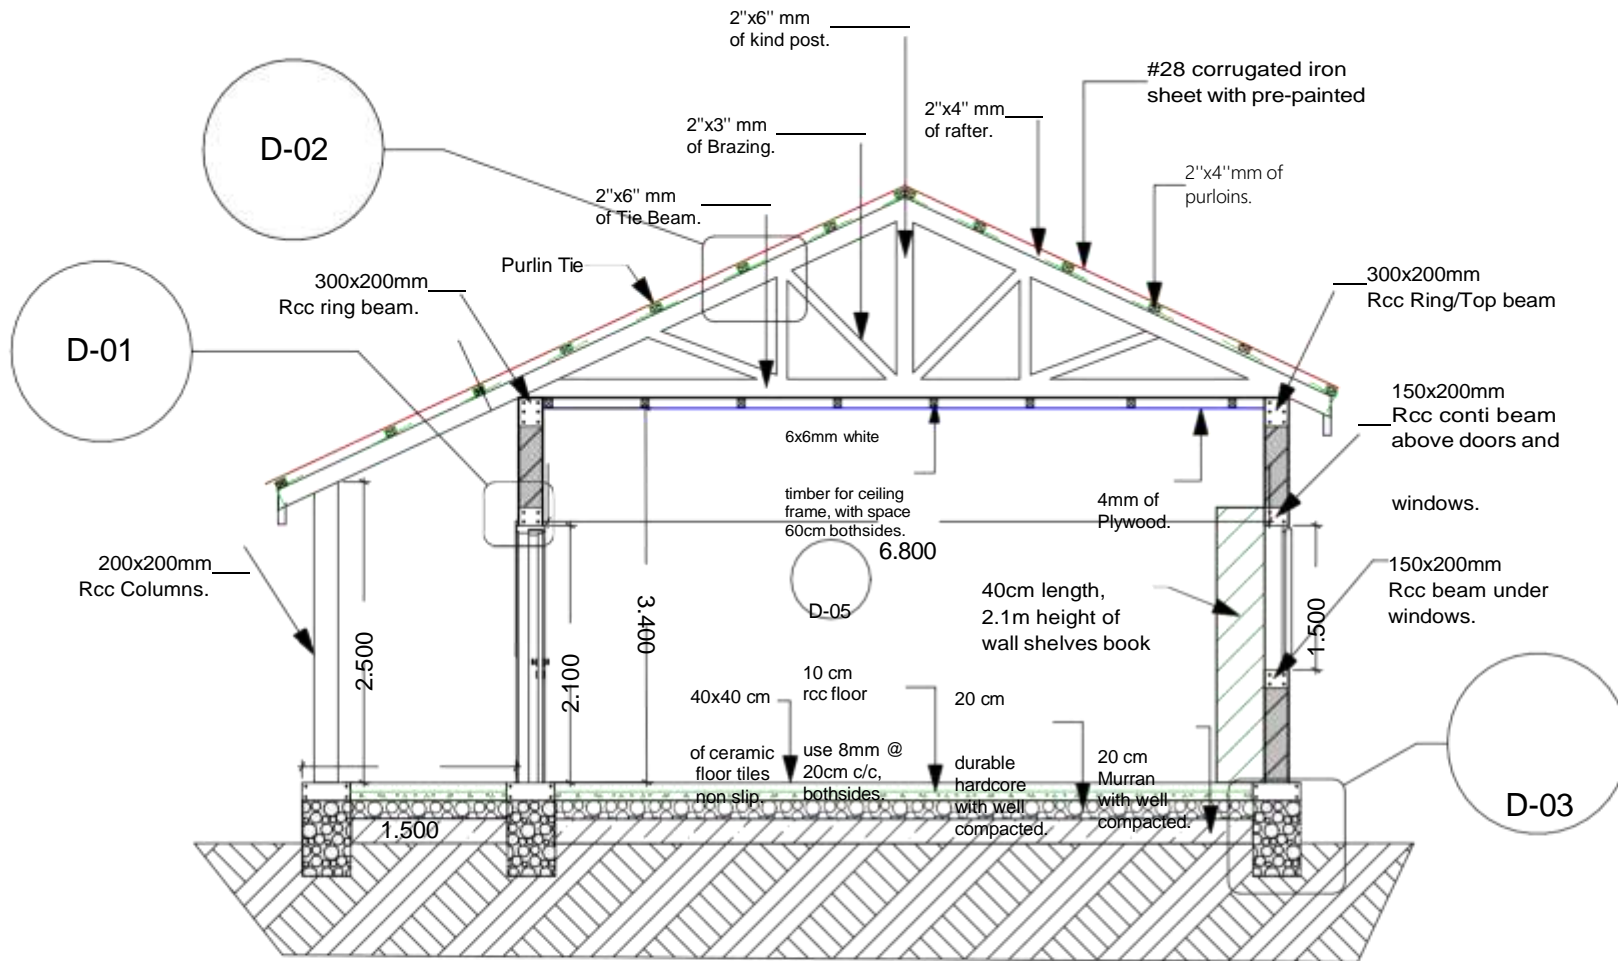


Section A-A

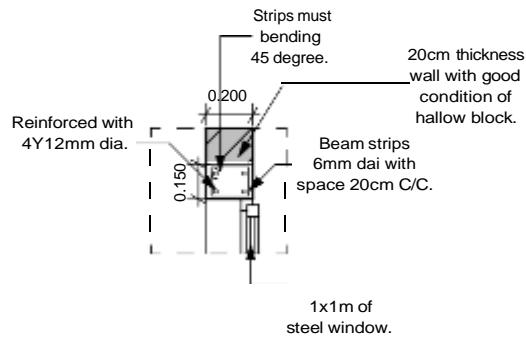


Details-01

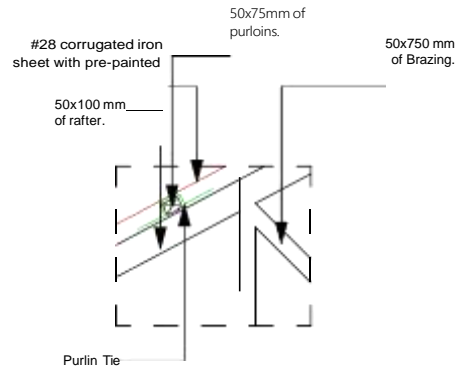

Details-02

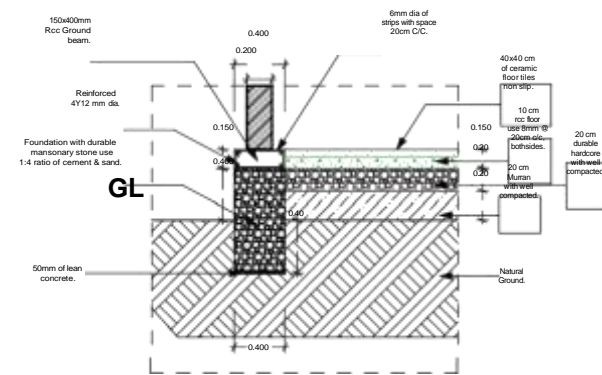


Details-03

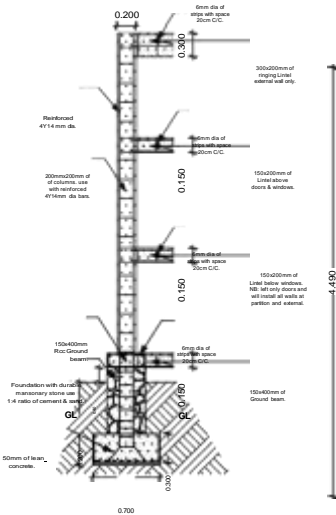

Section BB

Detail-04

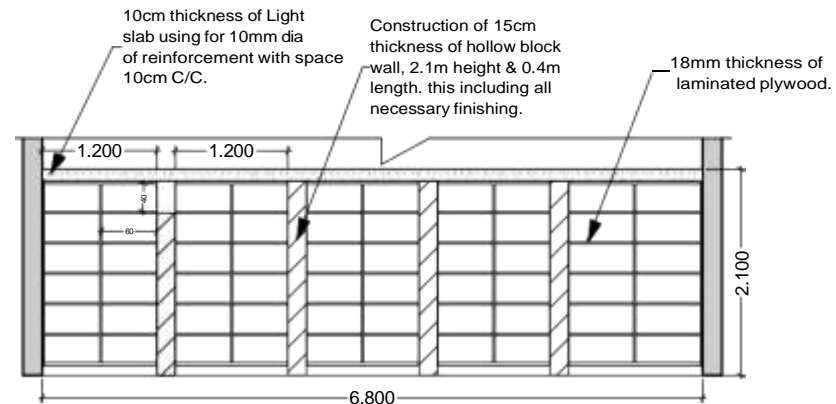

D-05

Book shelves wall details



Project Name:
GPE



Drawing By:
GPE infrastructure engineer.

Checked By:
GPE Alight Engineer's



Approval By:
Technical Team MoPWH&L

Drawing Name:
Construction of School, Library.

Date : 05/May/2026

Scale : 1:100

Note:
All dimensions are in meter.

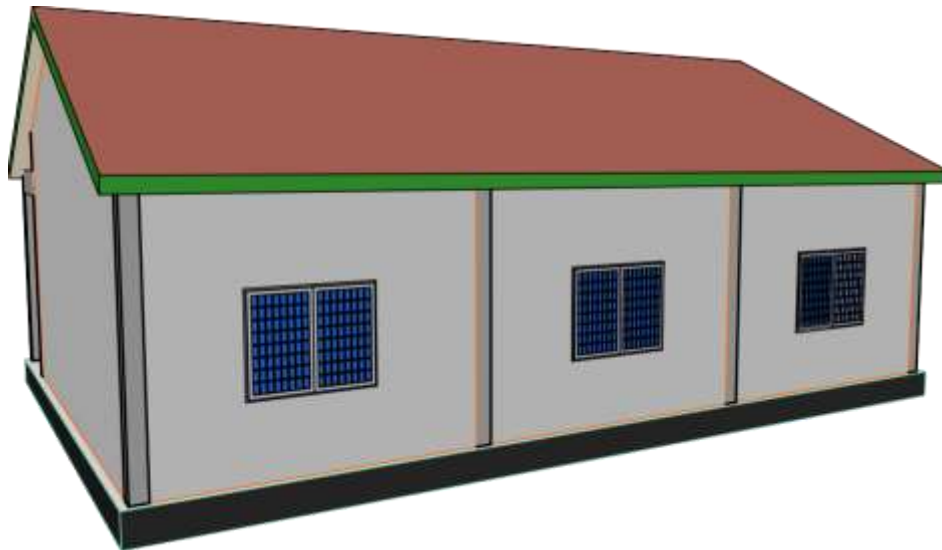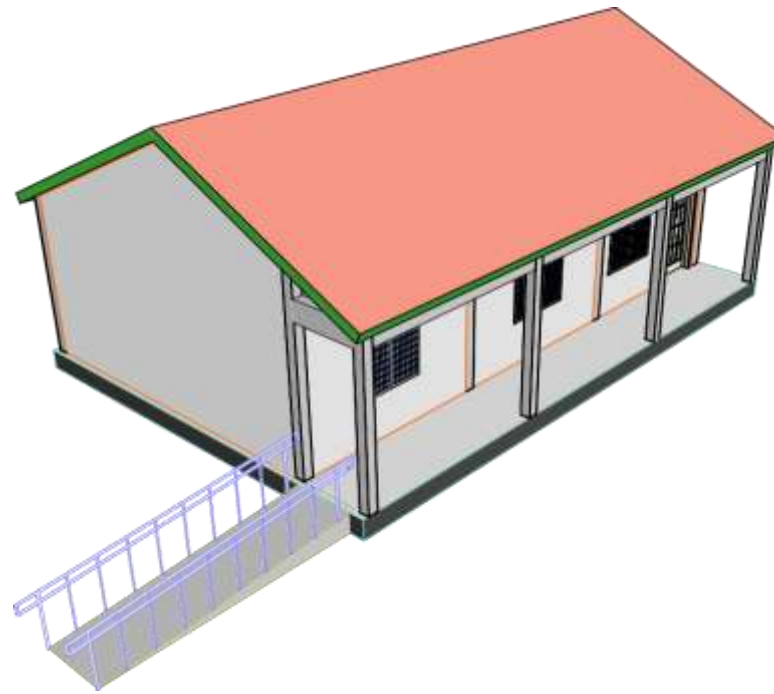

Project Name:
GPE



Drawing By:
GPE infrastructure
engineer.

Checked By:
GPE Alight
Engineer's

Approved By:
Technical Team
MoPWH&L

Drawing Name:
Construction of
School, Library.

Date : 05/May/2026

Scale : 1:100

Note:
All dimensions
are in meter.



Project Name:

GPE



Drawing By:

GPE infrastructure
engineer.

Checked By:

GPE Alight
Engineer's

Approved By:

Technical Team
MoPWH&L

Drawing Name:

Construction of
School, Library.

Date : 05/May/2026

Scale : 1:100

Note:

All dimensions
are in meter.



2 Pcs
Librarian person Chair

