

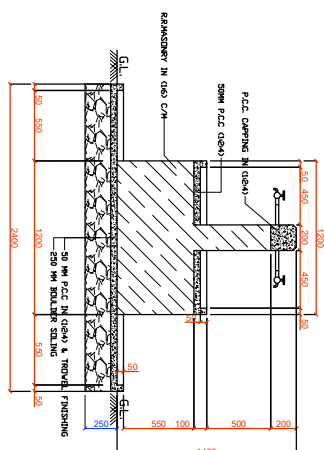
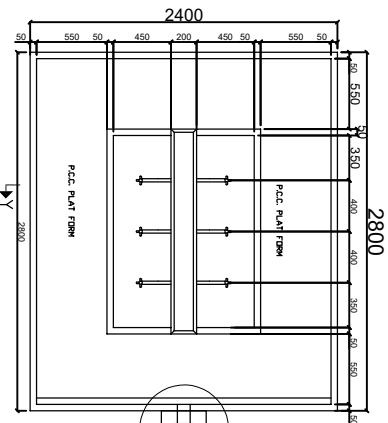


- NOTE:
1. EDR TAPINGS SUPPLY PIPE - 40mm & ABOVE USE PERBUL SADDLE CLAMP - FOR MAIN SUPPLY PIPE - LESS THAN 40mm USE HDP TEE.
 2. EDR FITTING - PIPE FITTING ARE NOT TO SCALE - LAYOUT OF PIPE FITTING MAY VARY ACCORDING TO SITE CONDITION.
 3. DIMENSIONS ARE IN MM UNLESS OTHERWISE STATED - NO PLASTER OVER THE CONCRETE SURFACE

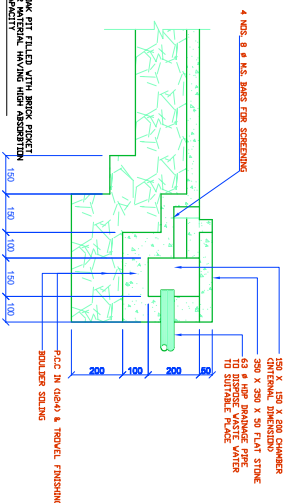

LIST OF PIPE FITTINGS

1. HDP PIPE
2. BRASS UNION
3. BRASS VALVE
4. VALVE BOX
5. GLOBE VALVE
6. G.I. PIPE
7. G.I. ELBOW
8. G.I. SOCKET
9. BRASS TAP
10. G.I. CROSS
11. G.I. TEE

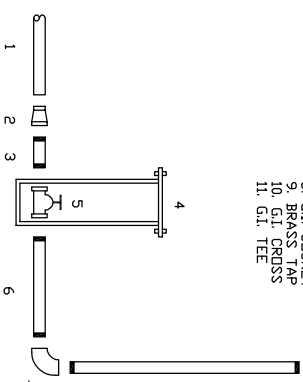

STANDPOST PIPE FITTING

DANISH
REFUGEE
COUNCIL

DANISH REFUGEE COUNCIL
SOMALIA / SOMALI LAND

DRAWING TITLE
WATER KIOSKS

SCALE 1:40

DRG NO:


APPROVED BY:

CHECKED BY:


DESIGNED BY:

DATE: JUNE, 2022

Designed by: Eng Ahmed Jama.
Checked by Eng Ahmed Jama.
June-2023

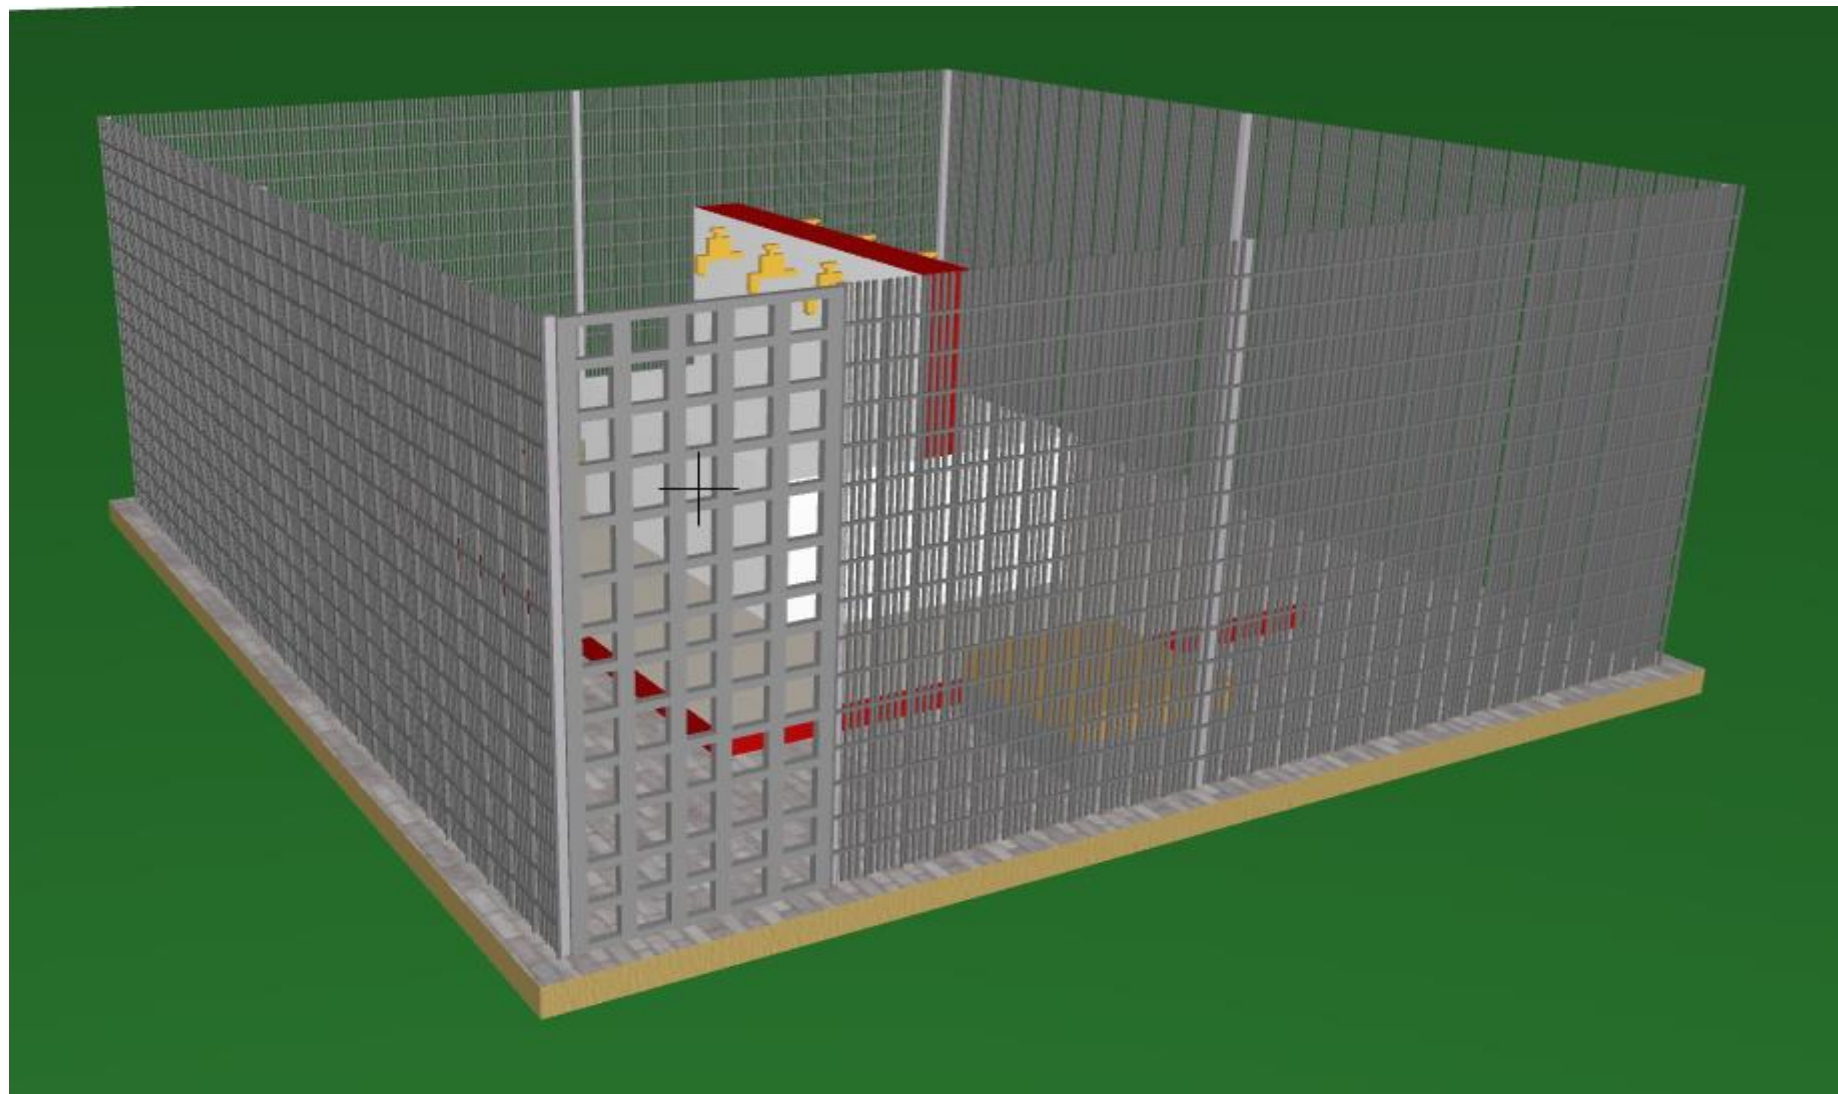

Designed by: Eng Ahmed Jama.
Checked by Eng Ahmed Jama.
June-2023

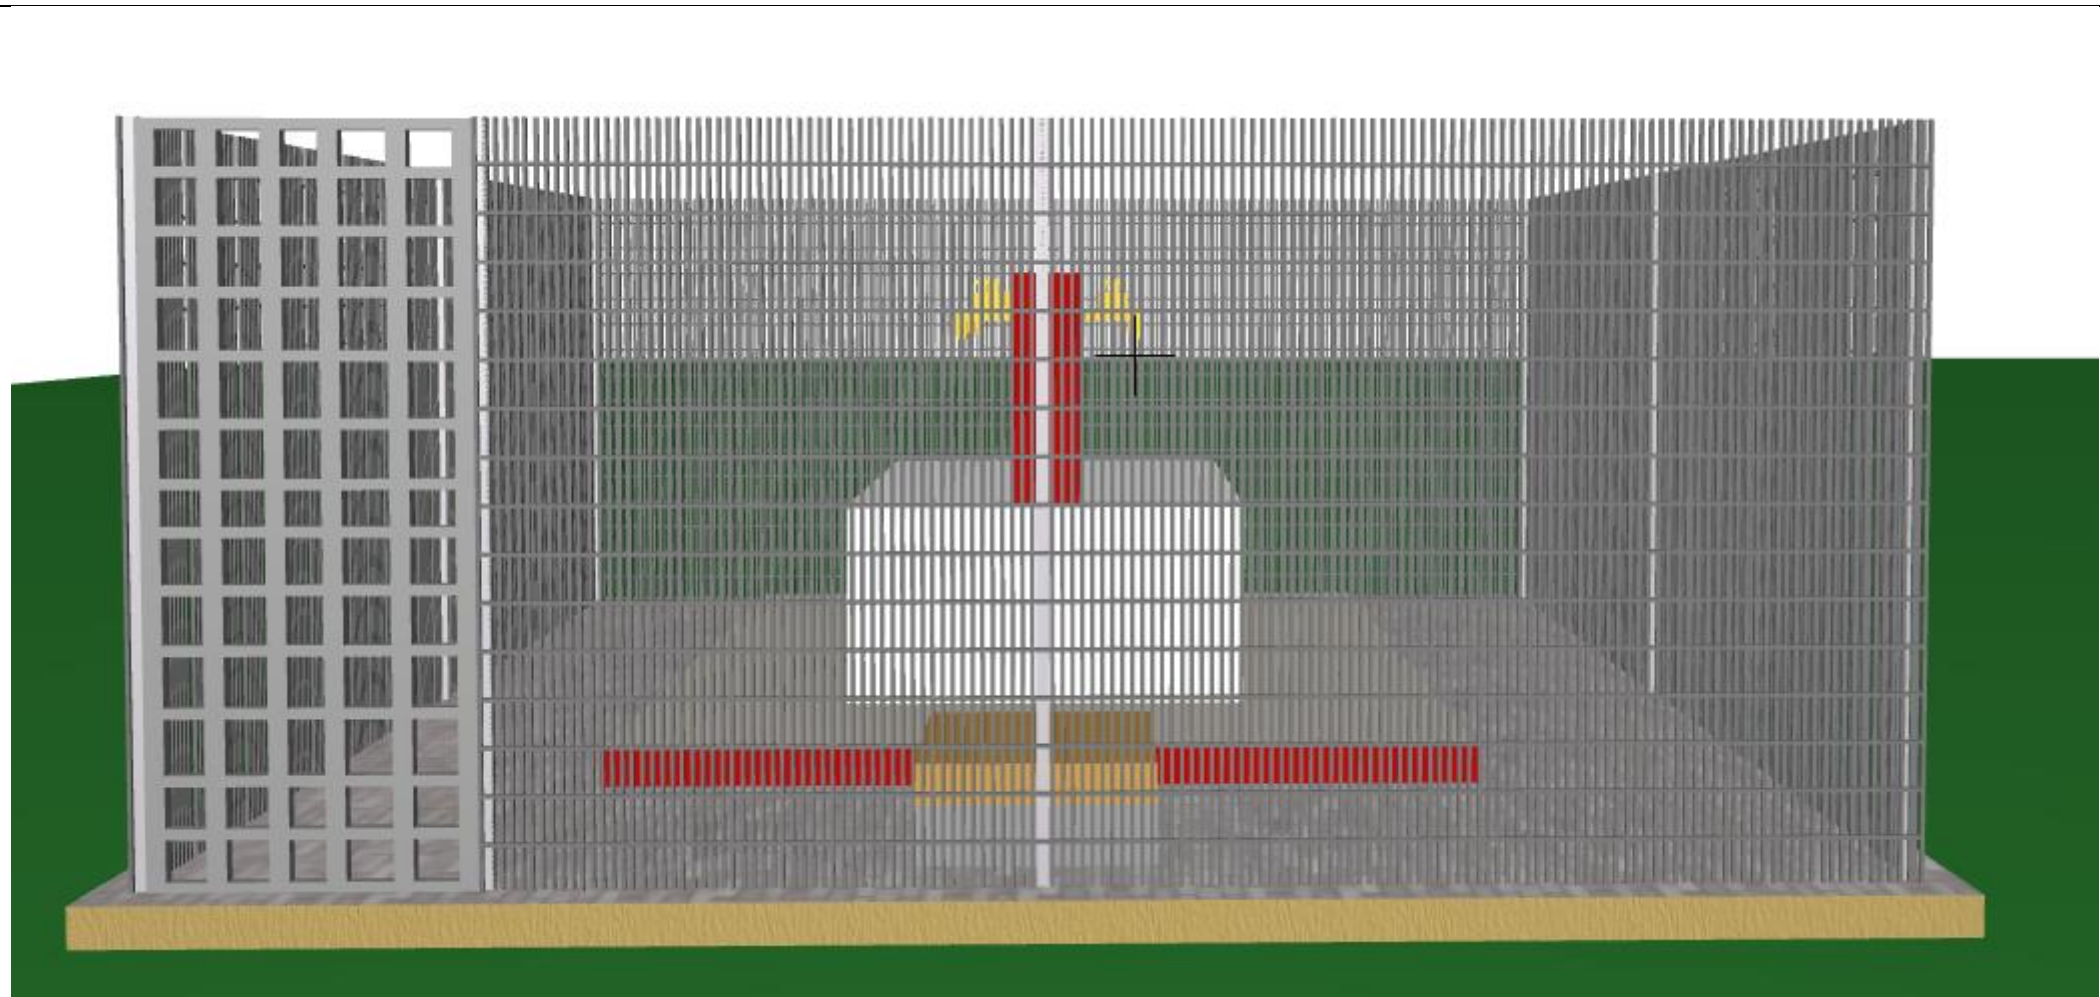

Designed by: Eng Ahmed Jama.
Checked by Eng Ahmed Jama.
June-2023

DRC DANISH
REFUGEE
COUNCIL

